


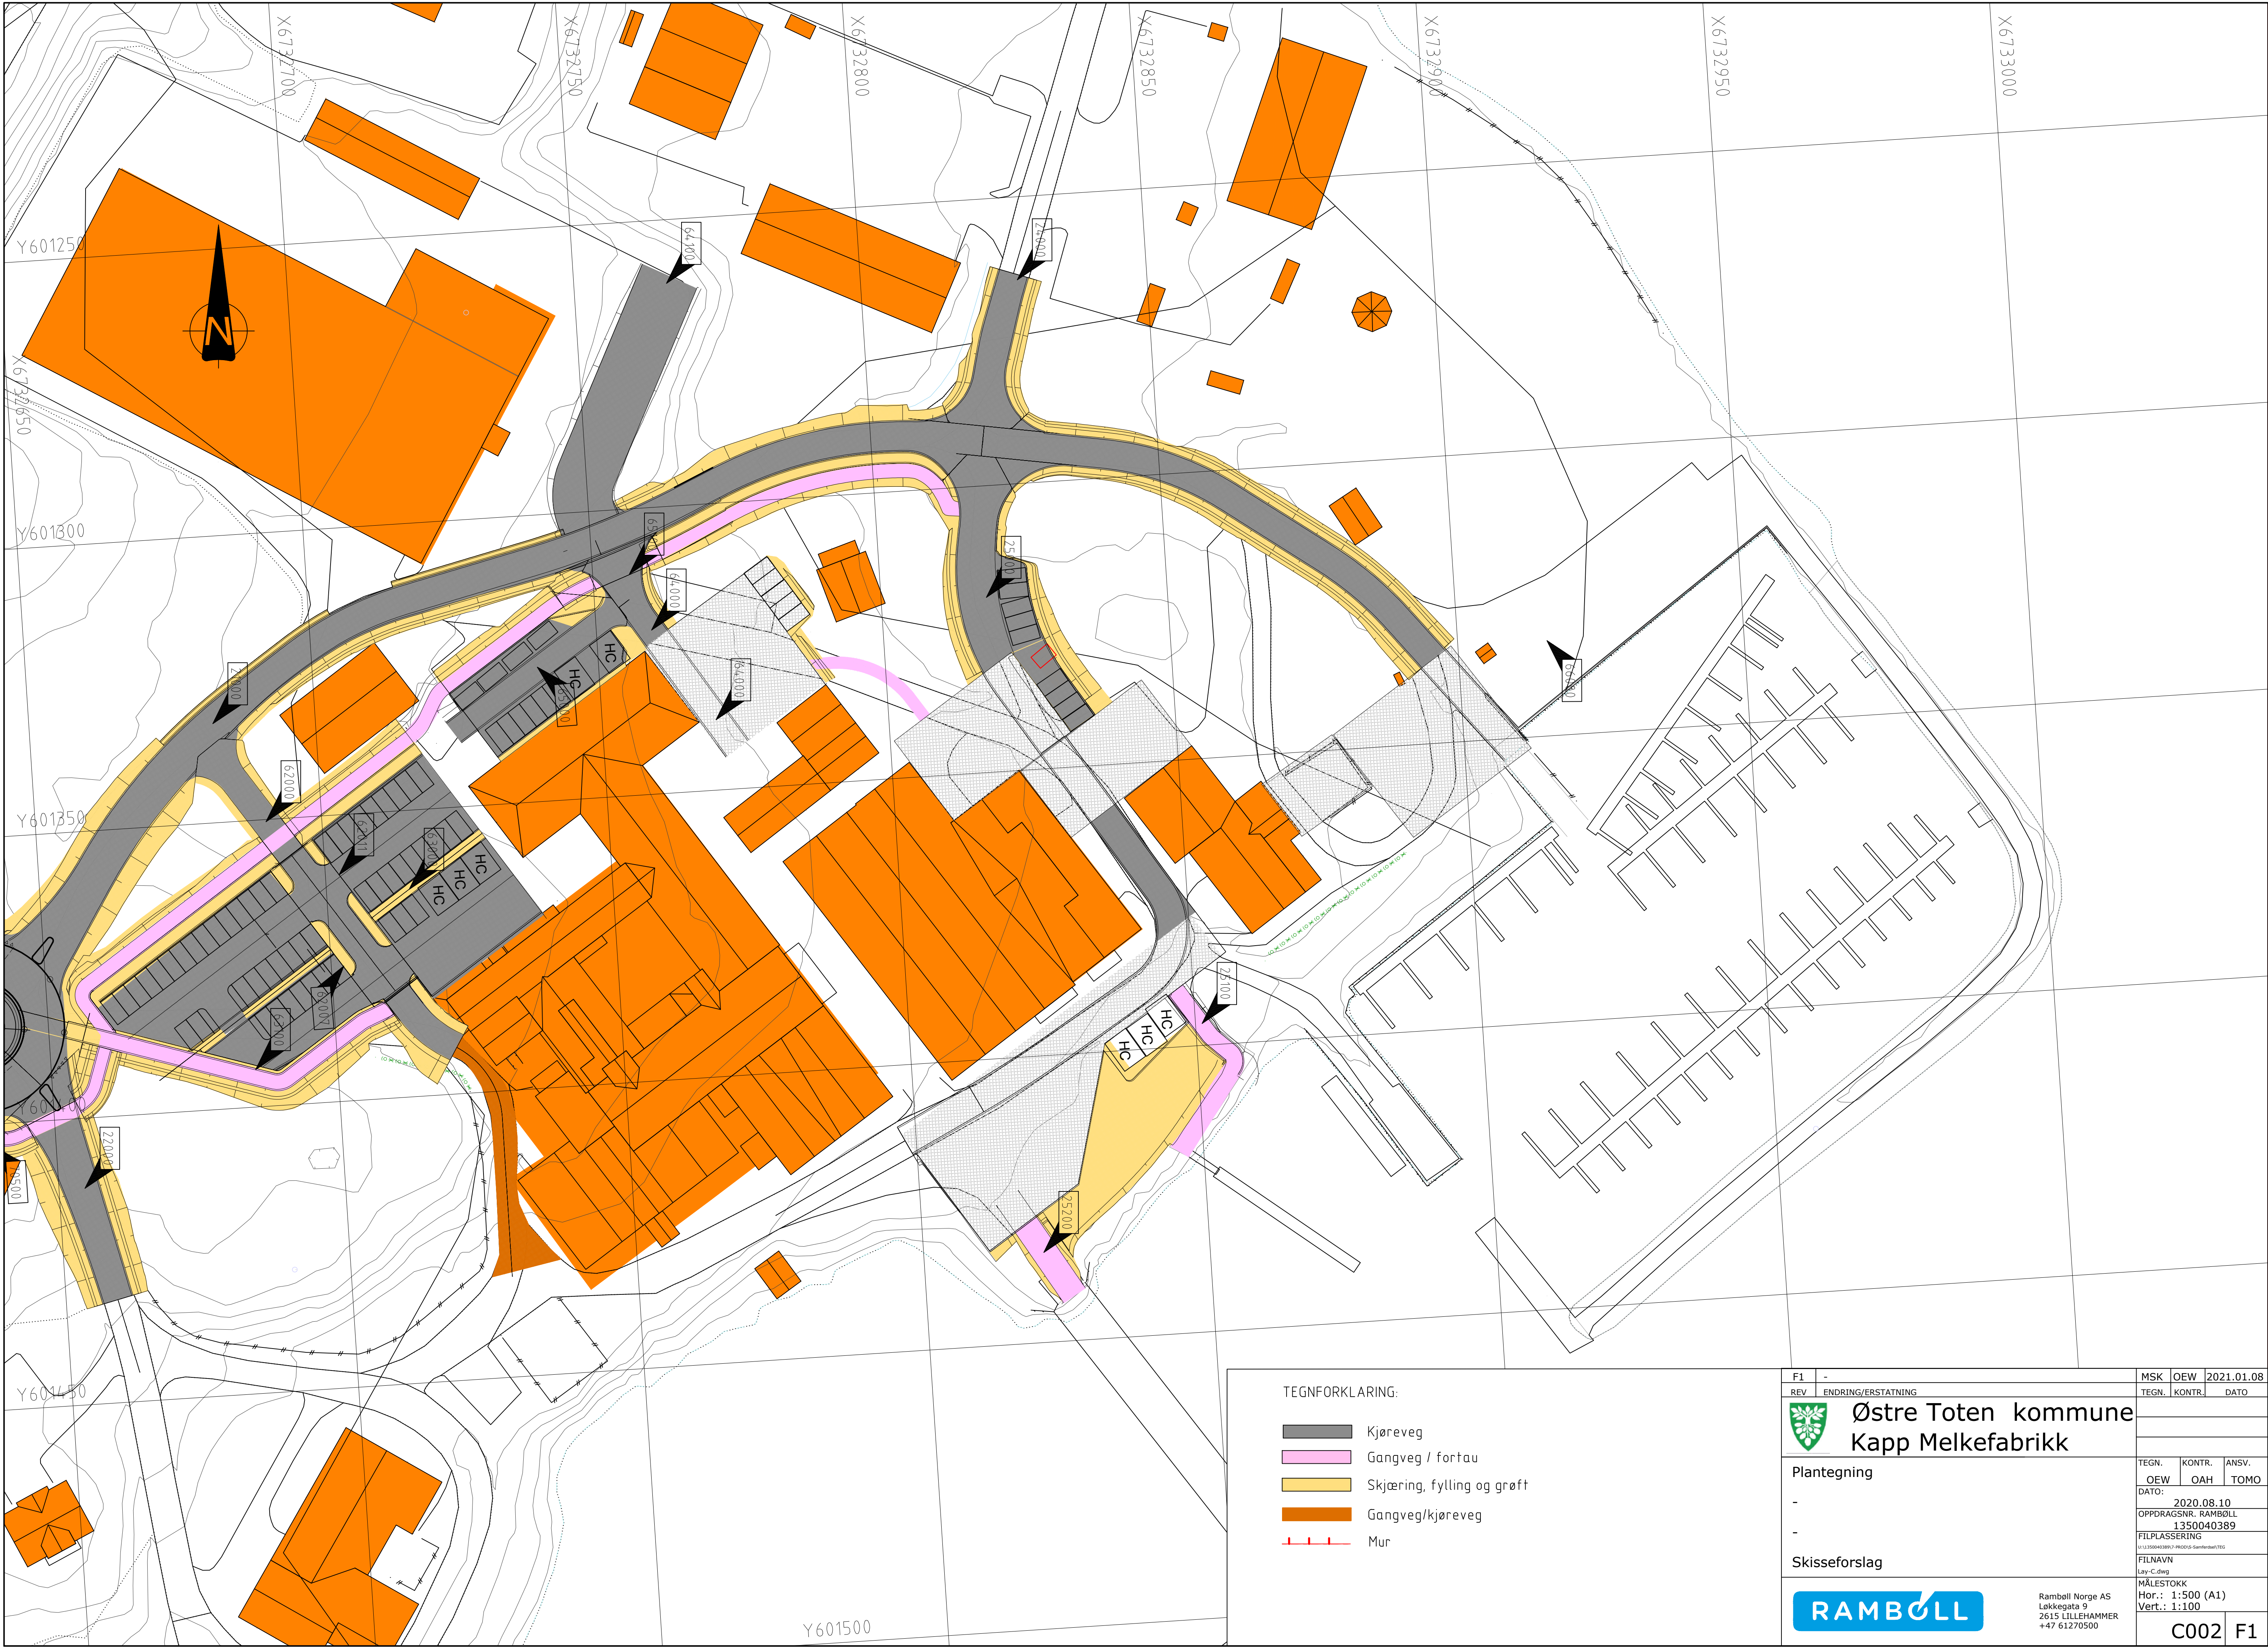

F1	-	MSK	OEW	2021.01.08
REV	ENDRING/ERSTATNING	TEGN.	KONTR.	DATO
Østre Toten kommune				
Kapp Melkefabrikk				
Plantegning				
-				
-				
Skisseforslag				
RAMBOLL				
Ramboll Norge AS Løkkegata 9 2615 LILLEHAMMER +47 61270500				
MÅLSTOKK Hor.: 1:500 (A1) Vert.: 1:100			C002 F1	